

**LAND TITLE SURVEY
FOR
8964 FM 762 ROAD,
KATY, TEXAS**

**CITY OF RICHMOND
SOUTH WASTEWATER
TREATMENT PLANT
RESERVE "A"
C.C.F.N. 20080162
DEED RECORDS OF
HARRIS COUNTY, TEXAS**

FRALEY, LOWELL DAVID
C.C.F.N. 1973045041
DEED RECORDS OF
HARRIS COUNTY, TEXAS

SURVEYOR'S CERTIFICATE:

I DO HEREBY CERTIFY TO:
AMEGY BANK AND FIRST AMERICAN TITLE INSURANCE COMPANY,
AND TO THEIR SUCCESSORS AND ASSIGNS, THAT:



THIS IS TO CERTIFY THAT THIS MAP CORRECTLY REPRESENTS A
SURVEY COMPLETED ON THE GROUND UNDER MY SUPERVISION
AND THAT THIS MAP AND THE SURVEY ON WHICH IT IS BASED
WERE MADE IN ACCORDANCE WITH, AND SUBSTANTIALLY
COMPLIES WITH, THE CURRENT TEXAS SOCIETY OF
PROFESSIONAL SURVEYORS STANDARDS AND SPECIFICATIONS
FOR A CATEGORY 1A, CONDITION II SURVEY.

Benjamin John Jauma
BENJAMIN JOHN JAUMA
TEXAS RPLS# 6417
DATED: APRIL 14, 2017



BRANDY LAKE
C.C.F.N. 2001016895
HARRIS COUNTY, TEXAS
2.897 ACRES / 126,206.55 SQ. FT.)

PATEL, NIRANJAN
C.C.F.N. 2003073809
DEED RECORDS OF
HARRIS COUNTY, TEXAS

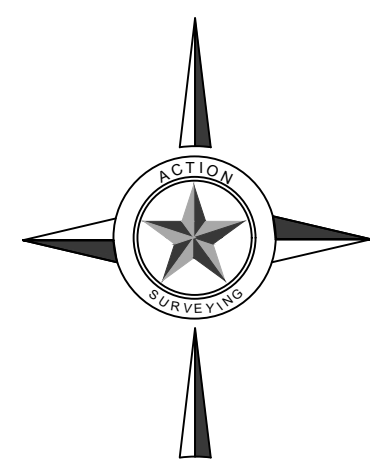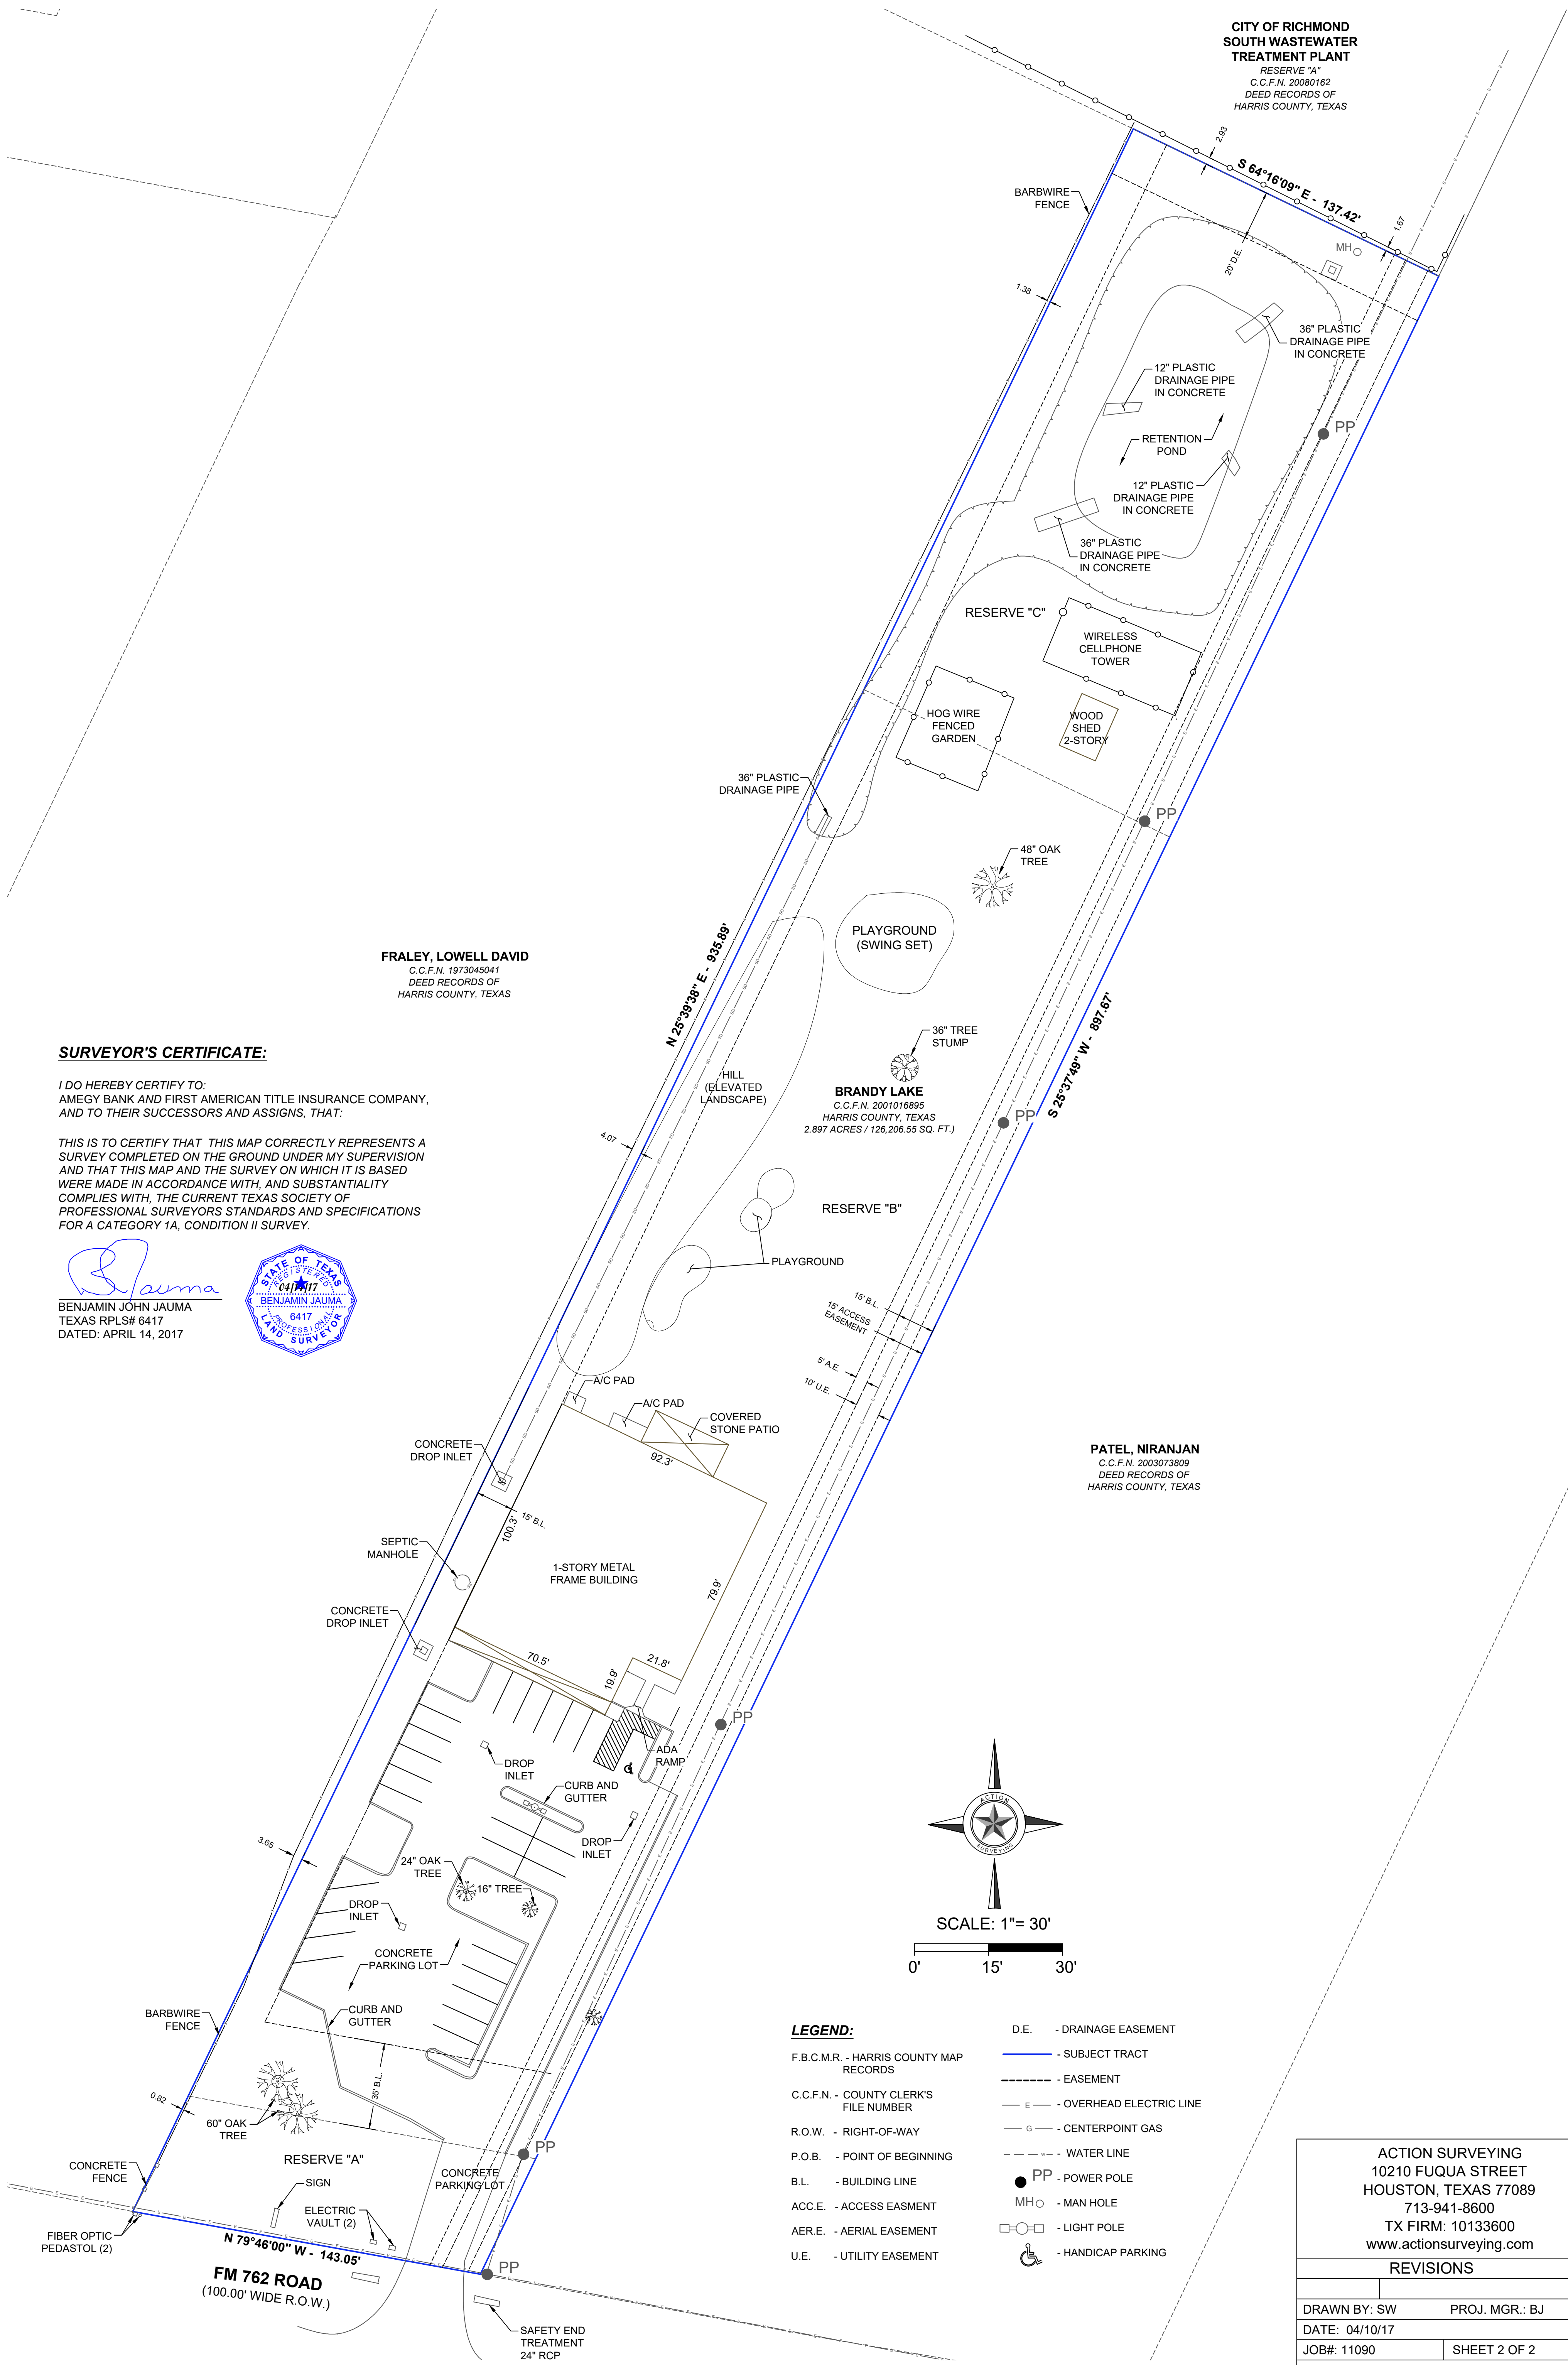

LEGEND:

- F.B.C.M.R. - HARRIS COUNTY MAP RECORDS
- C.C.F.N. - COUNTY CLERK'S FILE NUMBER
- R.O.W. - RIGHT-OF-WAY
- P.O.B. - POINT OF BEGINNING
- B.L. - BUILDING LINE
- ACC.E. - ACCESS EASMENT
- AER.E. - AERIAL EASEMENT
- U.E. - UTILITY EASEMENT
- D.E. - DRAINAGE EASEMENT
- SUBJECT TRACT
- EASEMENT
- OVERHEAD ELECTRIC LINE
- CENTERPOINT GAS
- WATER LINE
- PP - POWER POLE
- MH - MAN HOLE
- LIGHT POLE
- HANDICAP PARKING

ACTION SURVEYING 10210 FUQUA STREET HOUSTON, TEXAS 77089 713-941-8600 TX FIRM: 10133600 www.actionssurveying.com	
REVISIONS	
DRAWN BY: SW	PROJ. MGR.: BJ
DATE: 04/10/17	
JOB#: 11090	SHEET 2 OF 2
FILENAME: E:\11090\DWG\8964 FM 762 ROAD.DWG	